

PORTFOLIO

VICTORIA ROBERTSON

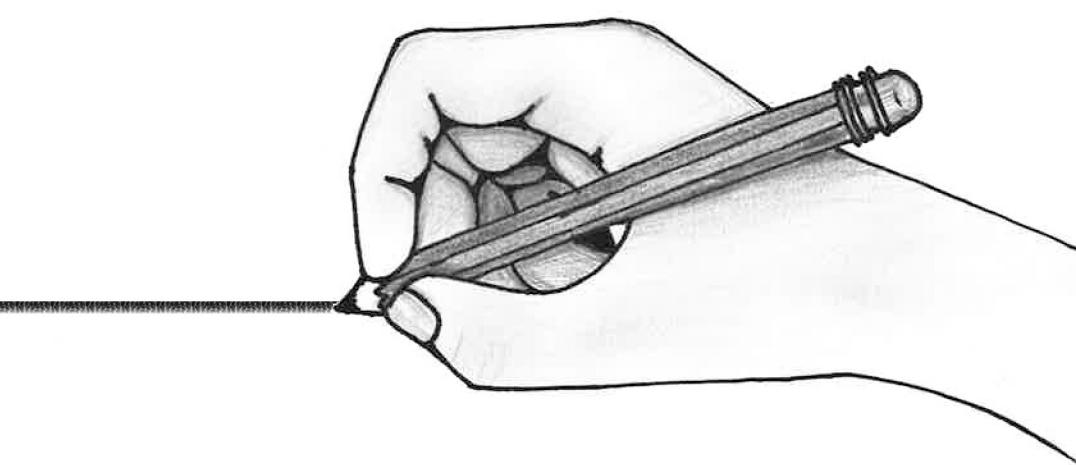


TABLE OF CONTENTS

ACCESSORIES STORE

PAGE 1-2

SKETCHES

PAGE 3-4


WINE BAR & ART GALLERY

PAGE 5-6

PHOTOSHOP RENDERINGS

PAGE 7-8

ACCESSORIES STORE

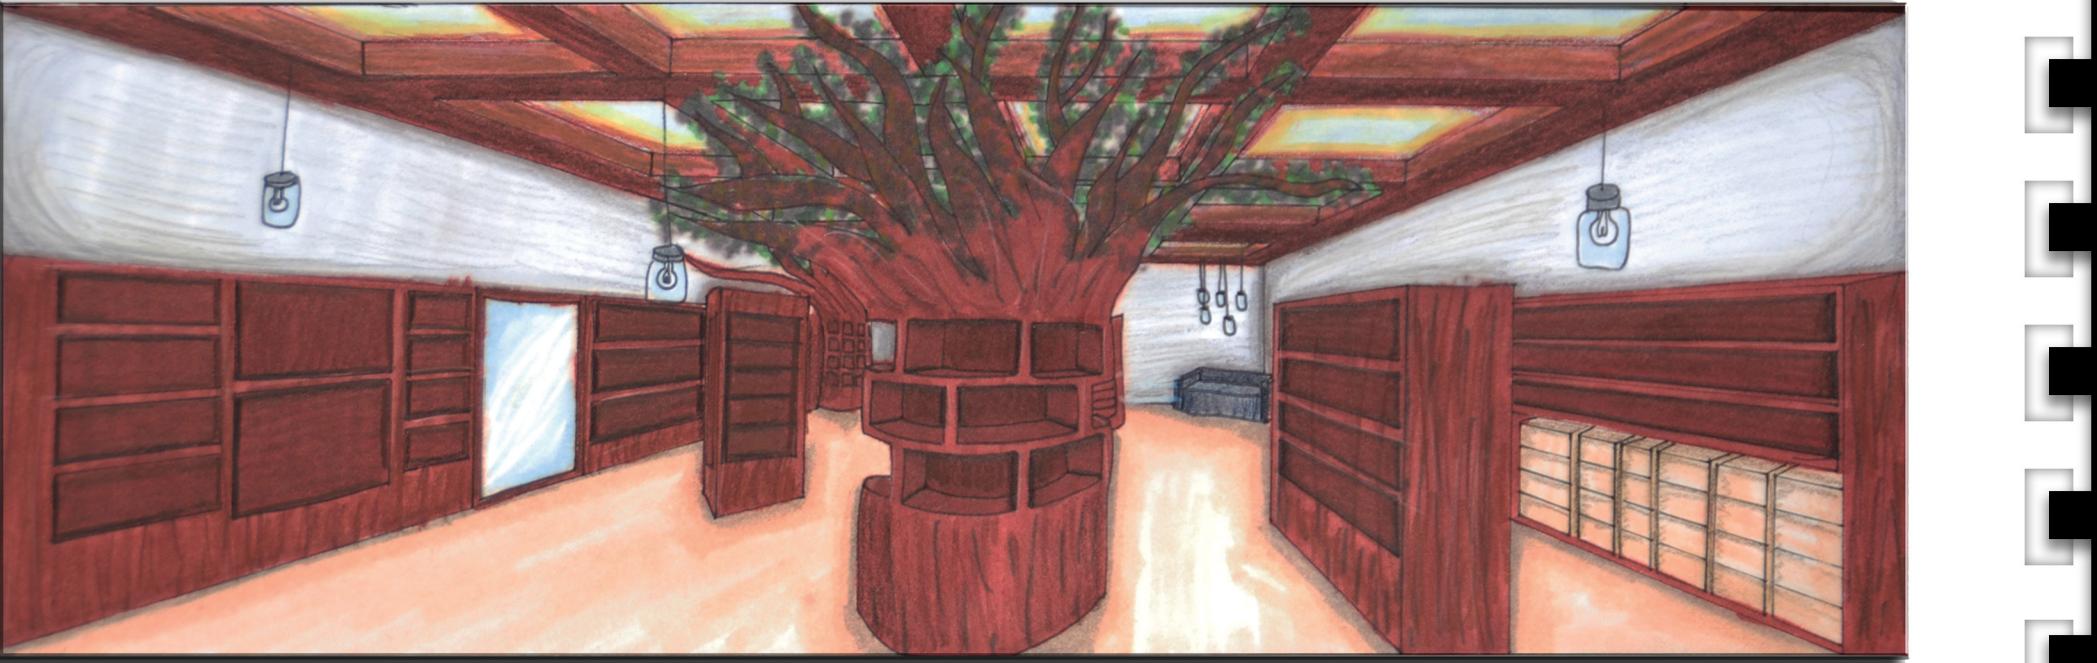

PERSPECTIVE
DRAWN IN CAD
Rendered by hand

For this project, the intent was to design a store for a new accessories line that not only advertised their product well, but also provided a unique shopping experience.




FLOORPLAN
DRAWN IN CAD
Rendered by hand



REFLECTED CEILING PLAN
DRAWN IN CAD
Rendered by hand



ELEVATION
DRAWN IN CAD
Rendered by hand

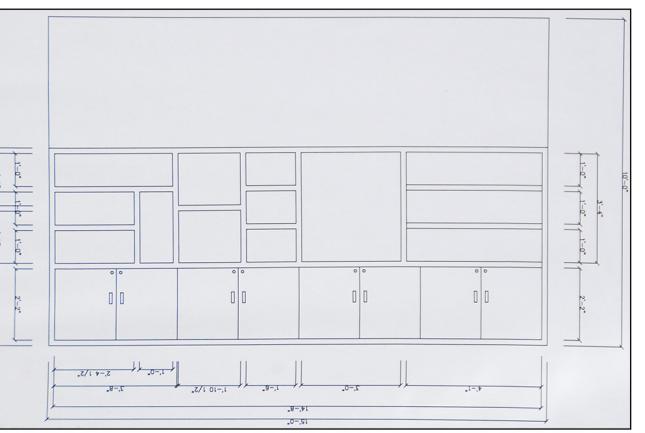

CASEWORK DETAIL
DRAWN IN CAD
Rendered by hand



ELEVATION
DRAWN IN CAD
Rendered by hand



ELEVATION
DRAWN IN CAD
Rendered by hand



DETAIL
DRAWN BY HAND
Rendered with water colors

SKETCHES

Some rendered perspective sketches various mediums. Top right is a representation of the Christmas holiday. The bottom left is a decrepit hotel lobby.



RENDERED WITH PENCIL




WITH MARKER AND COLORED PENCIL




These are all examples of various lighting fixtures, rendered in ink.

WINE BAR & ART GALLERY

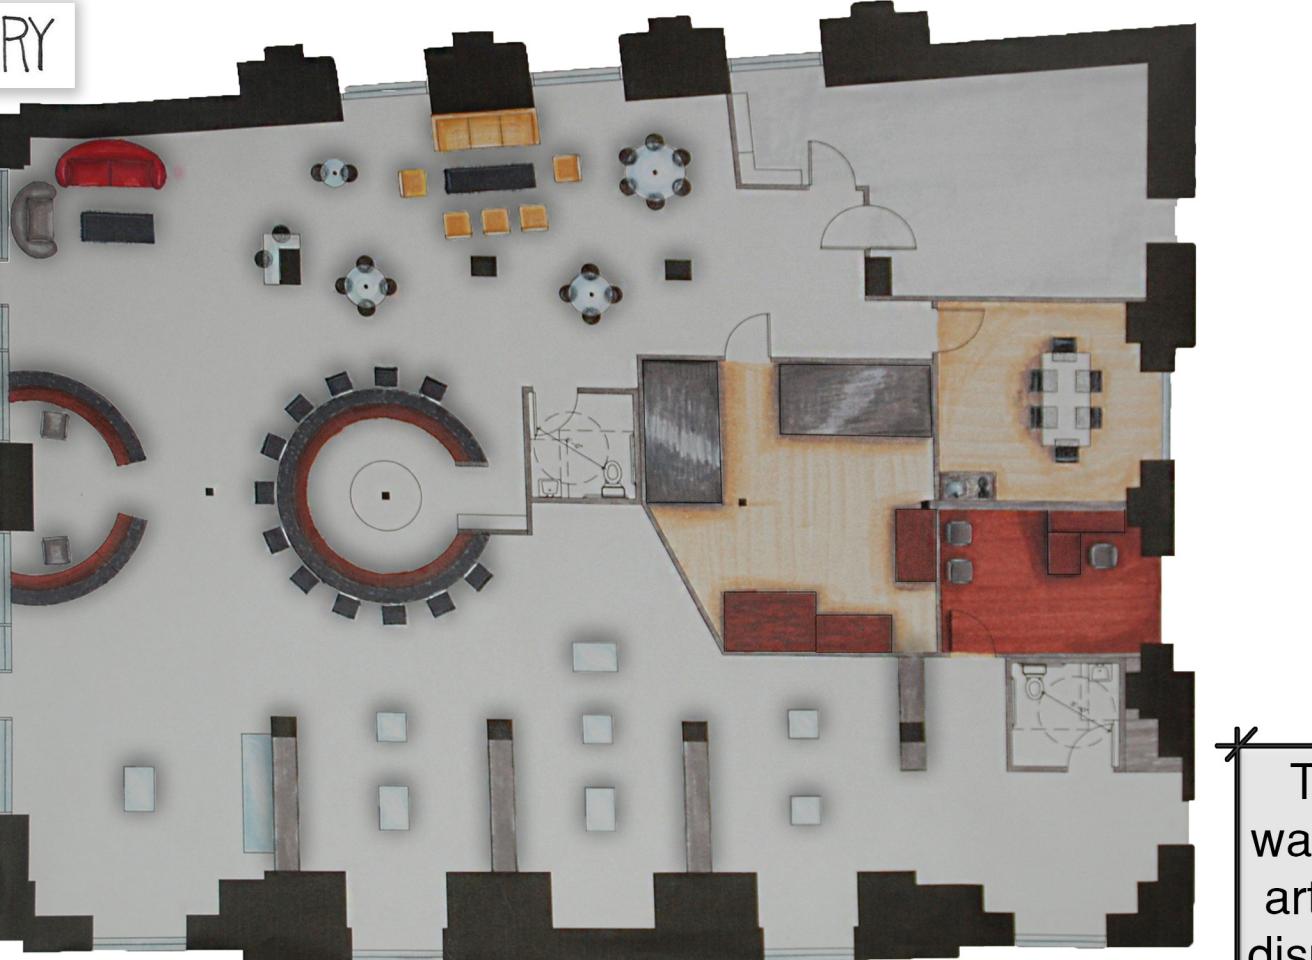

FLOORPLAN
DRAWN IN CAD
Rendered by hand

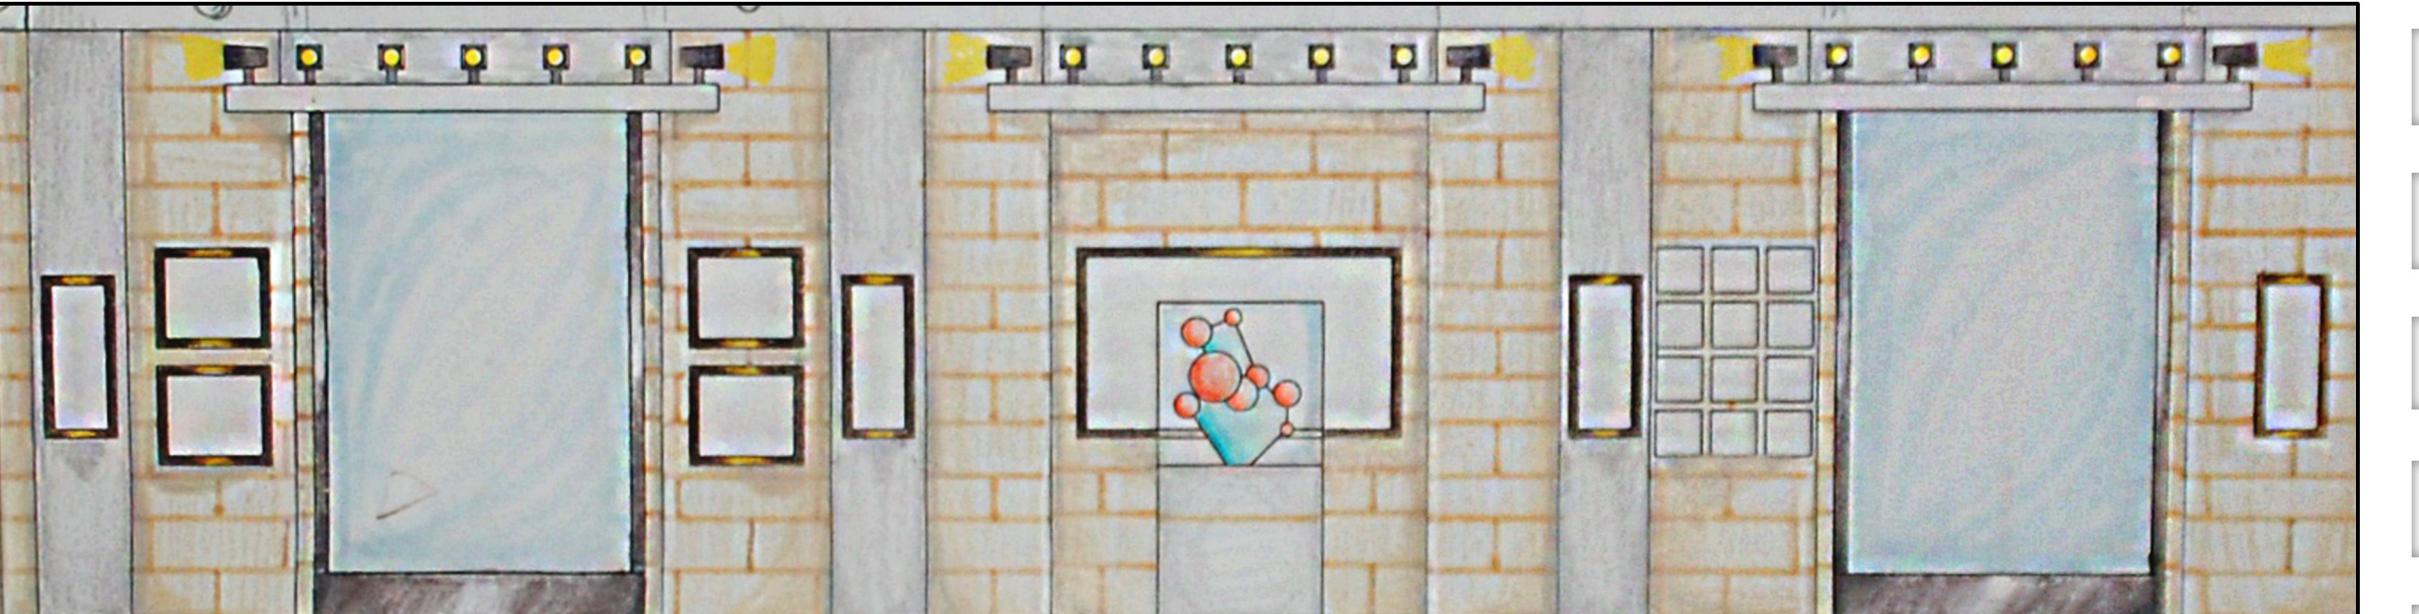

ELEVATION
DRAWN IN CAD
Rendered by hand




ELEVATION
DRAWN IN CAD
Rendered by hand

This project was the redesign of a warehouse space into a wine bar and art gallery. This allowed the owner to display their personal collection of art.




ELEVATION
DRAWN IN CAD
Rendered by hand

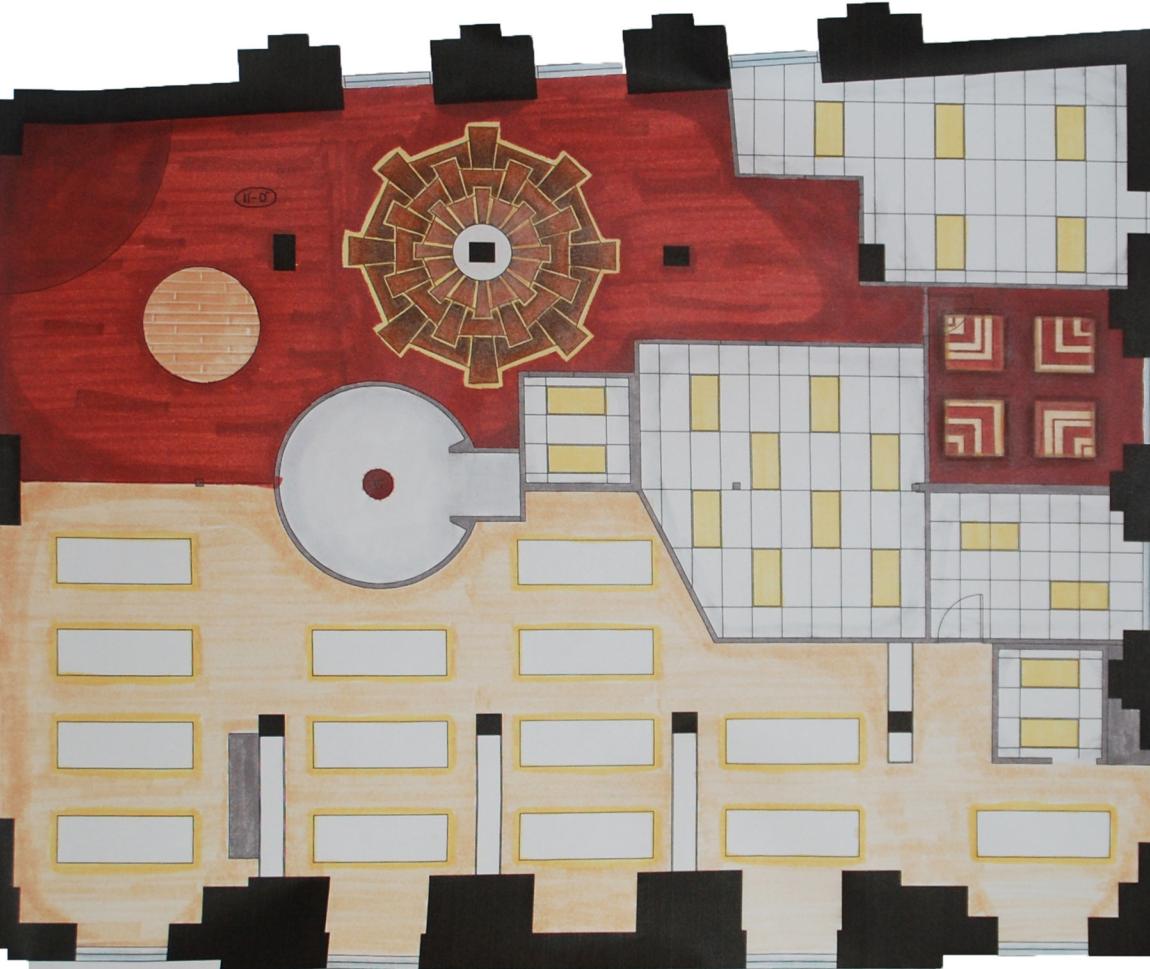


REFLECTED CEILING PLAN
DRAWN IN CAD
Rendered by hand

PHOTOSHOP RENDERINGS

This is a collection of my various Photoshop renderings. Multiple techniques such as painting and embedded images were used to create these images.

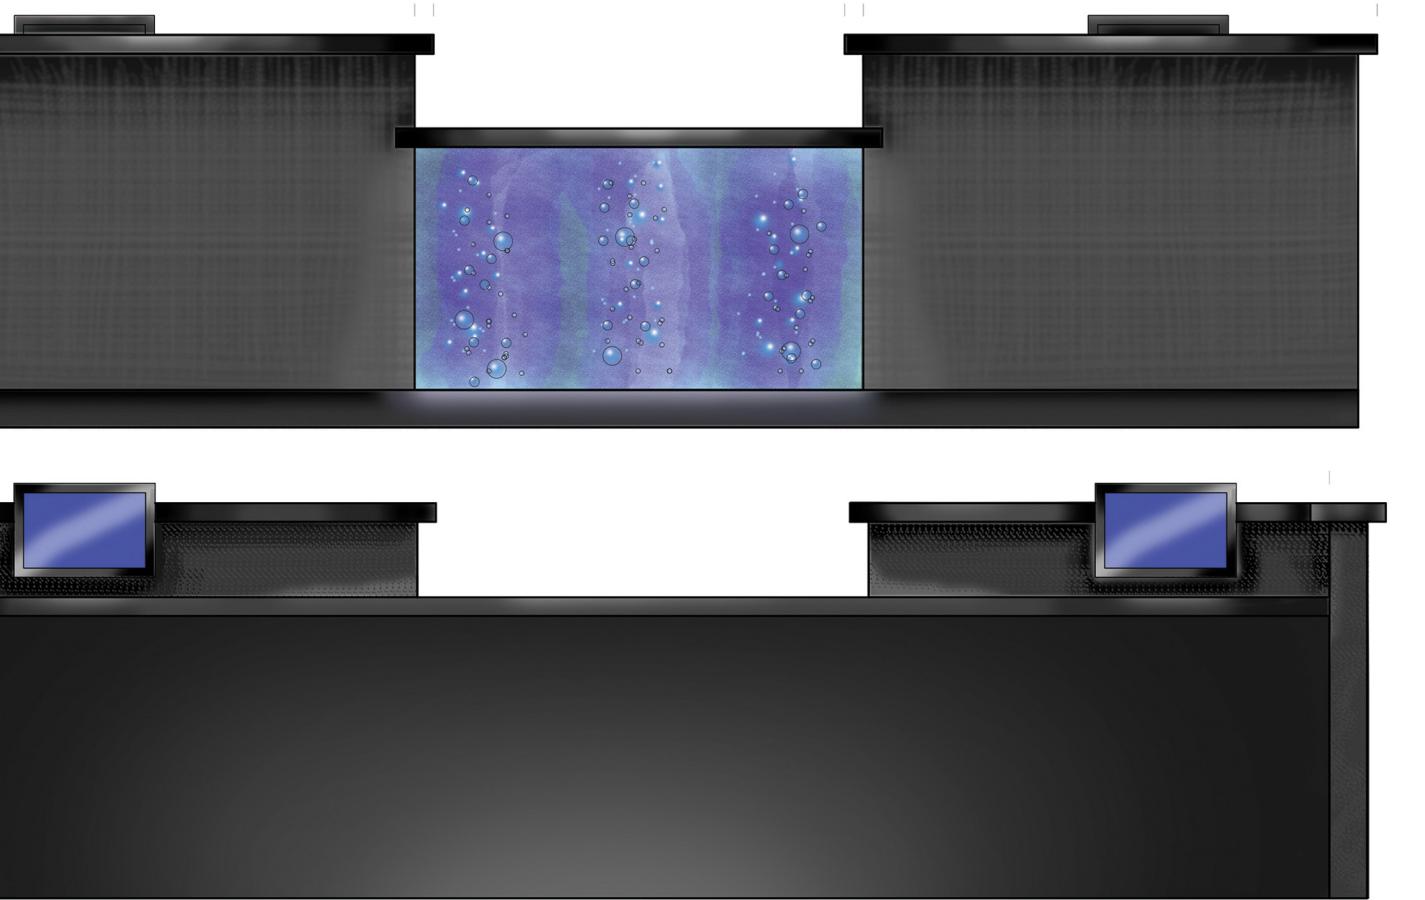


STATION DESK ELEVATION IN CAD CREATED IN PHOTOSHOP

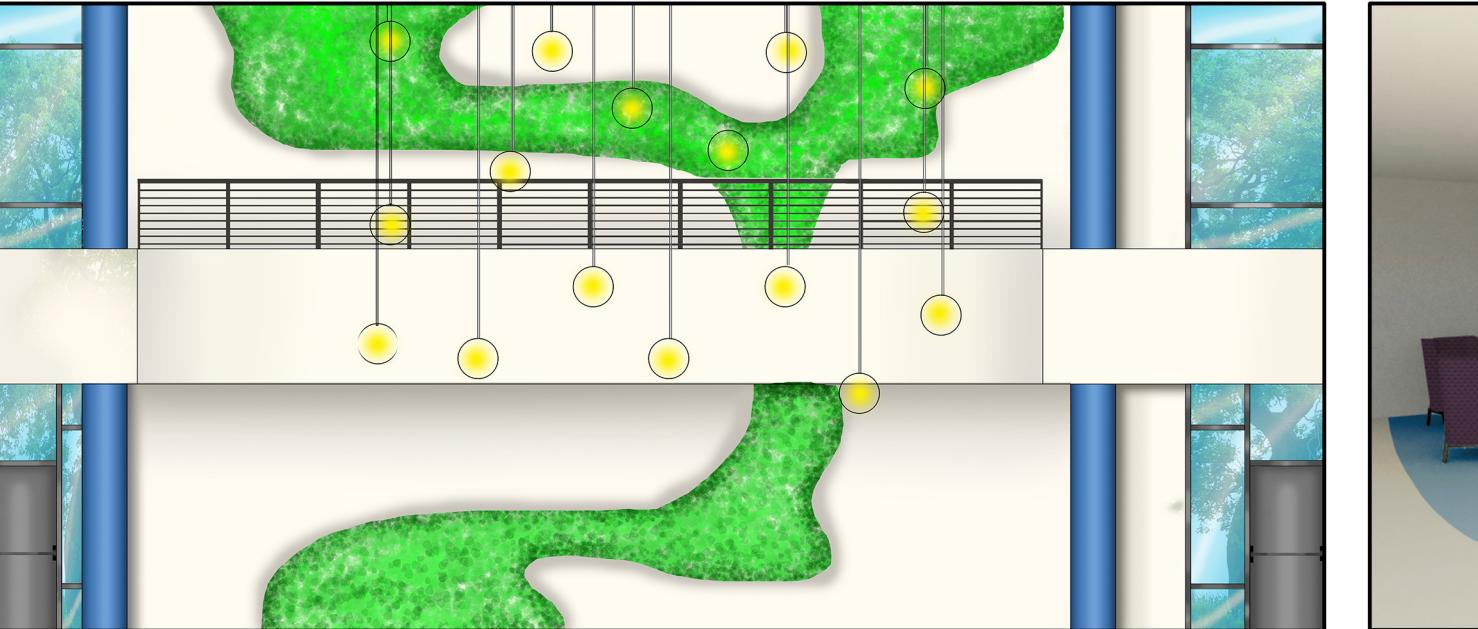

OFFICE BUILDING WALL ELEVATION DRAWN IN CAD RENDERED IN PHOTOSHOP




REN'S HOSPITAL WAITING AREA PERSPECTIVE
IN REVIT
ED IN PHOTOSHOP

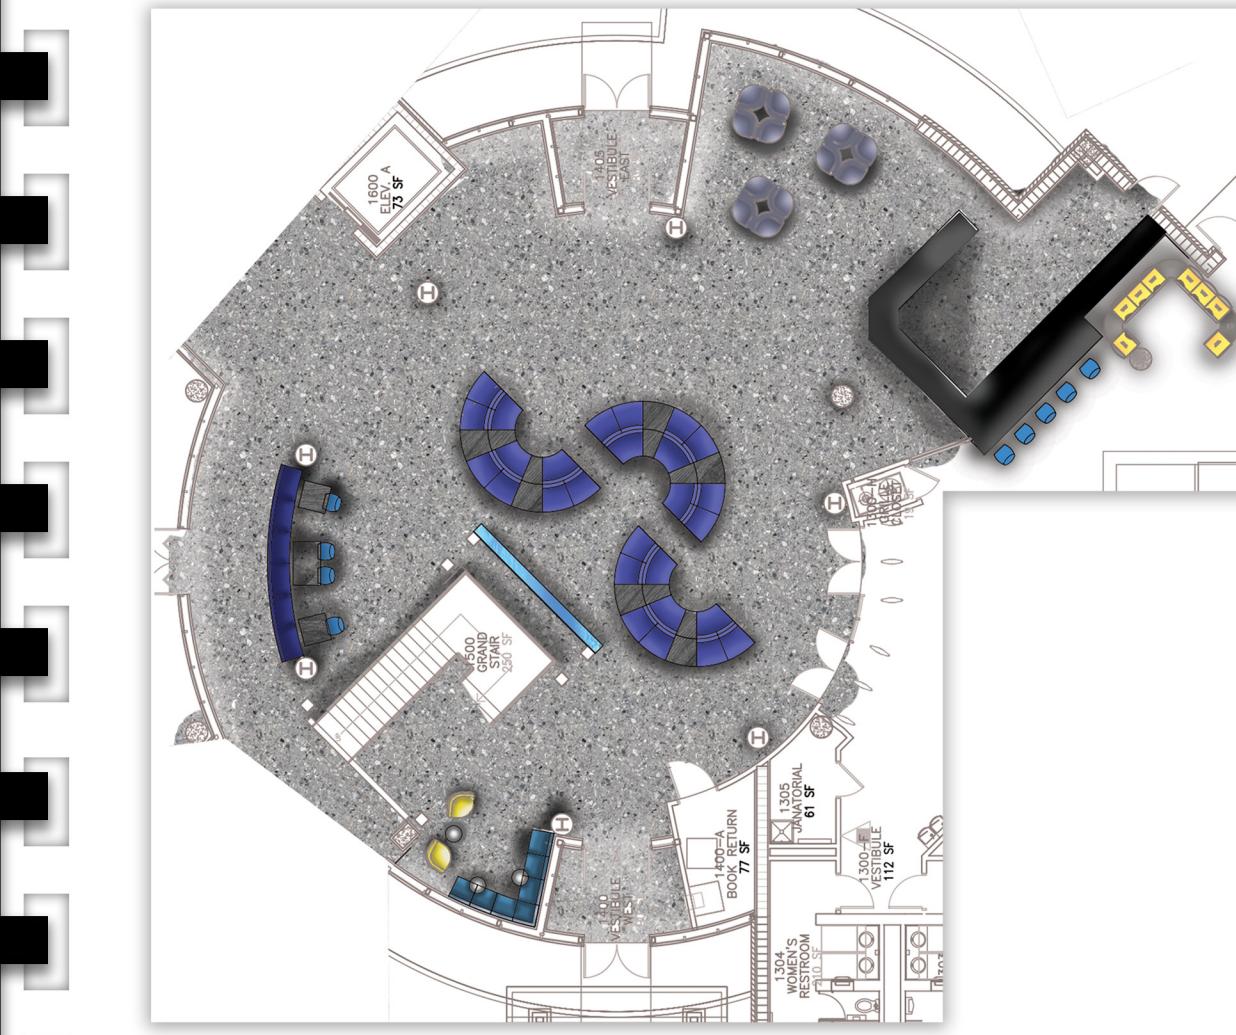


LEARNING COMMONS LOBBY FLOORPLAN

DRAWN IN CAD
RENDERED IN PHOTOSHOP

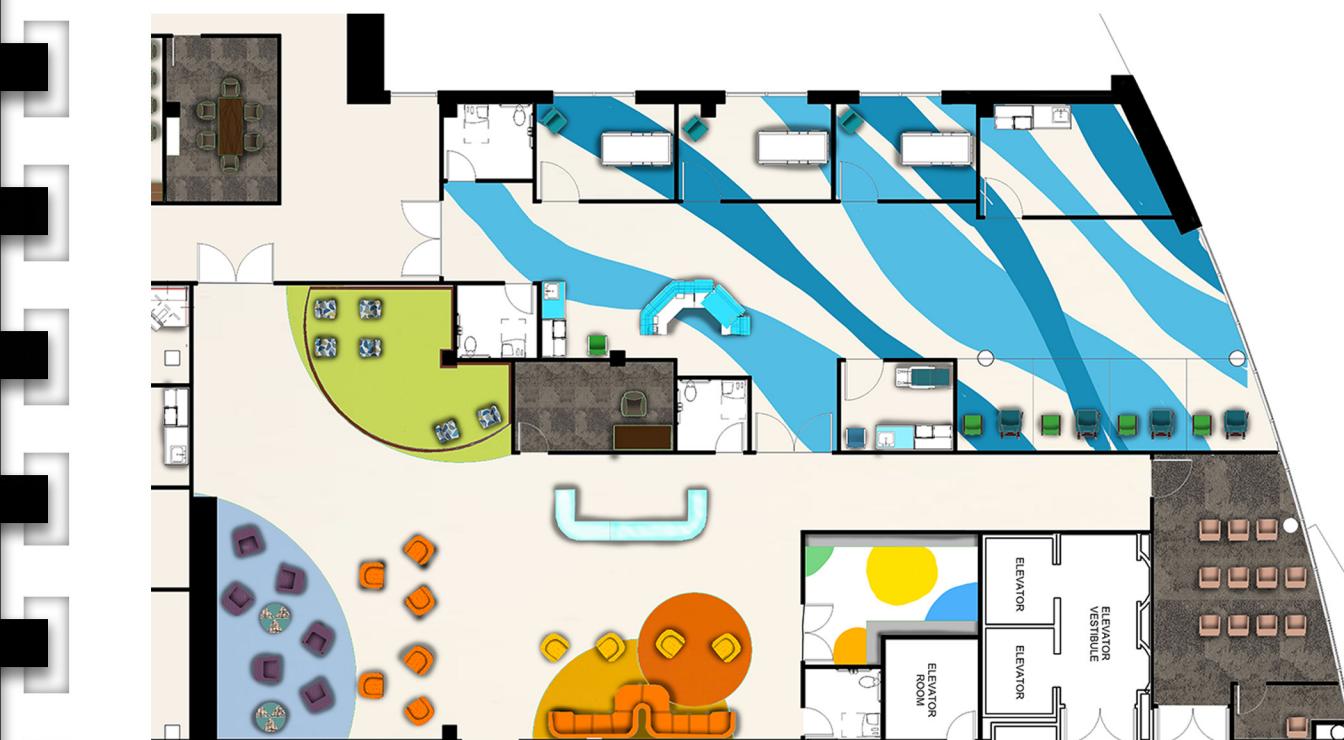


CHILDRENS HOSPITAL FLOORPLAN

DRAWN IN REVIT
RENDERED IN PHOTOSHOP

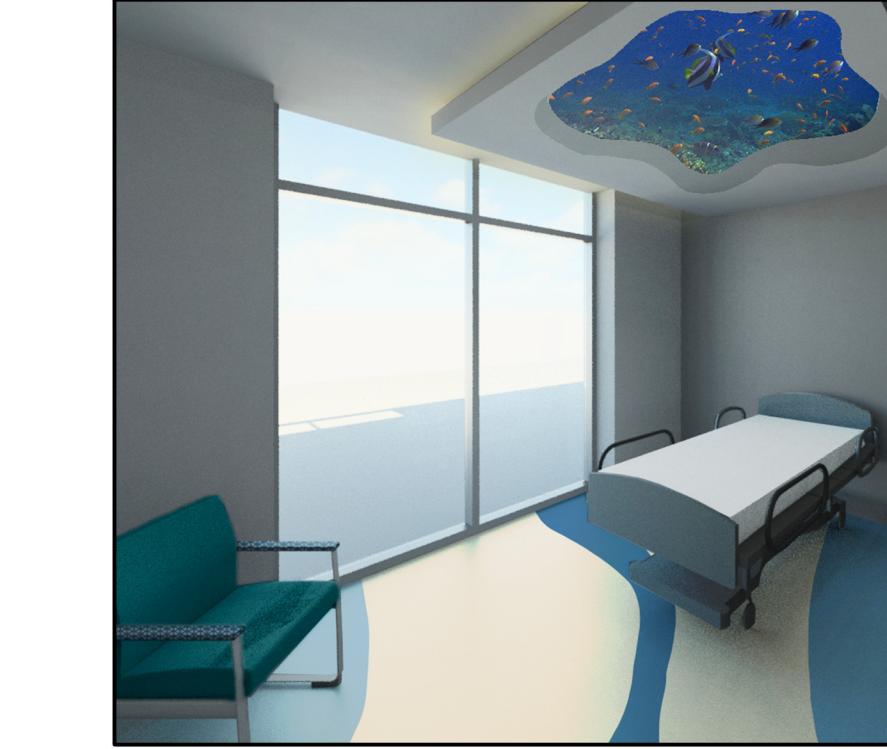

CHILDRENS HOSPITAL PATIENT ROOM PERSPECTIVE DRAWN IN REVIT RENDERED IN PHOTOSHOP

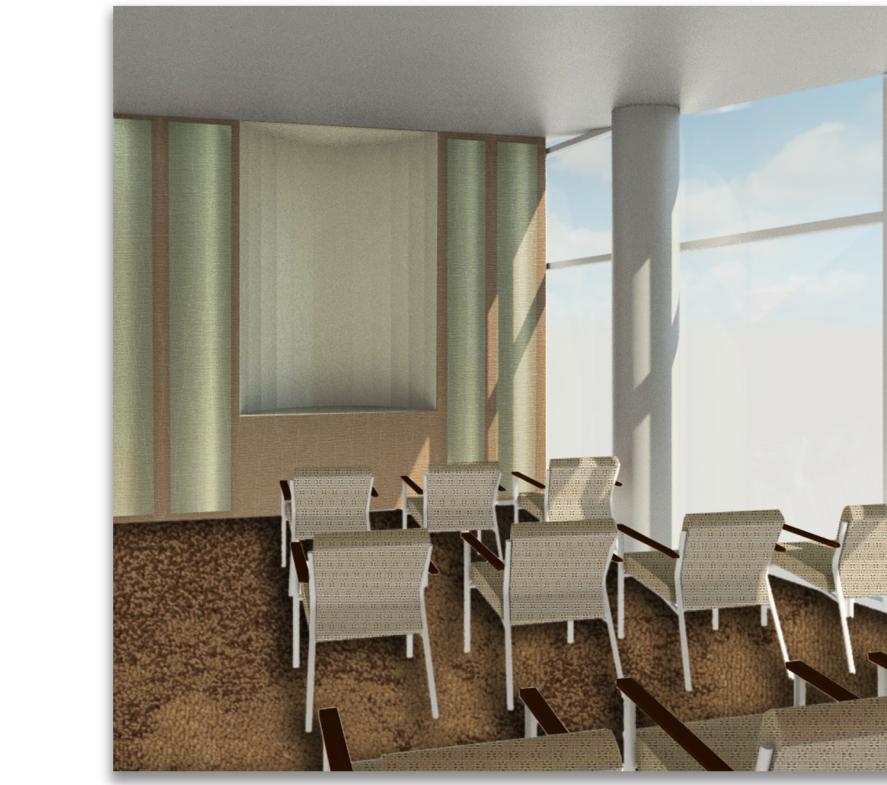

CHILDRENS HOSPITAL CHAPEL PERSPECTIVE DRAWN IN REVIT Rendered in Photoshop